
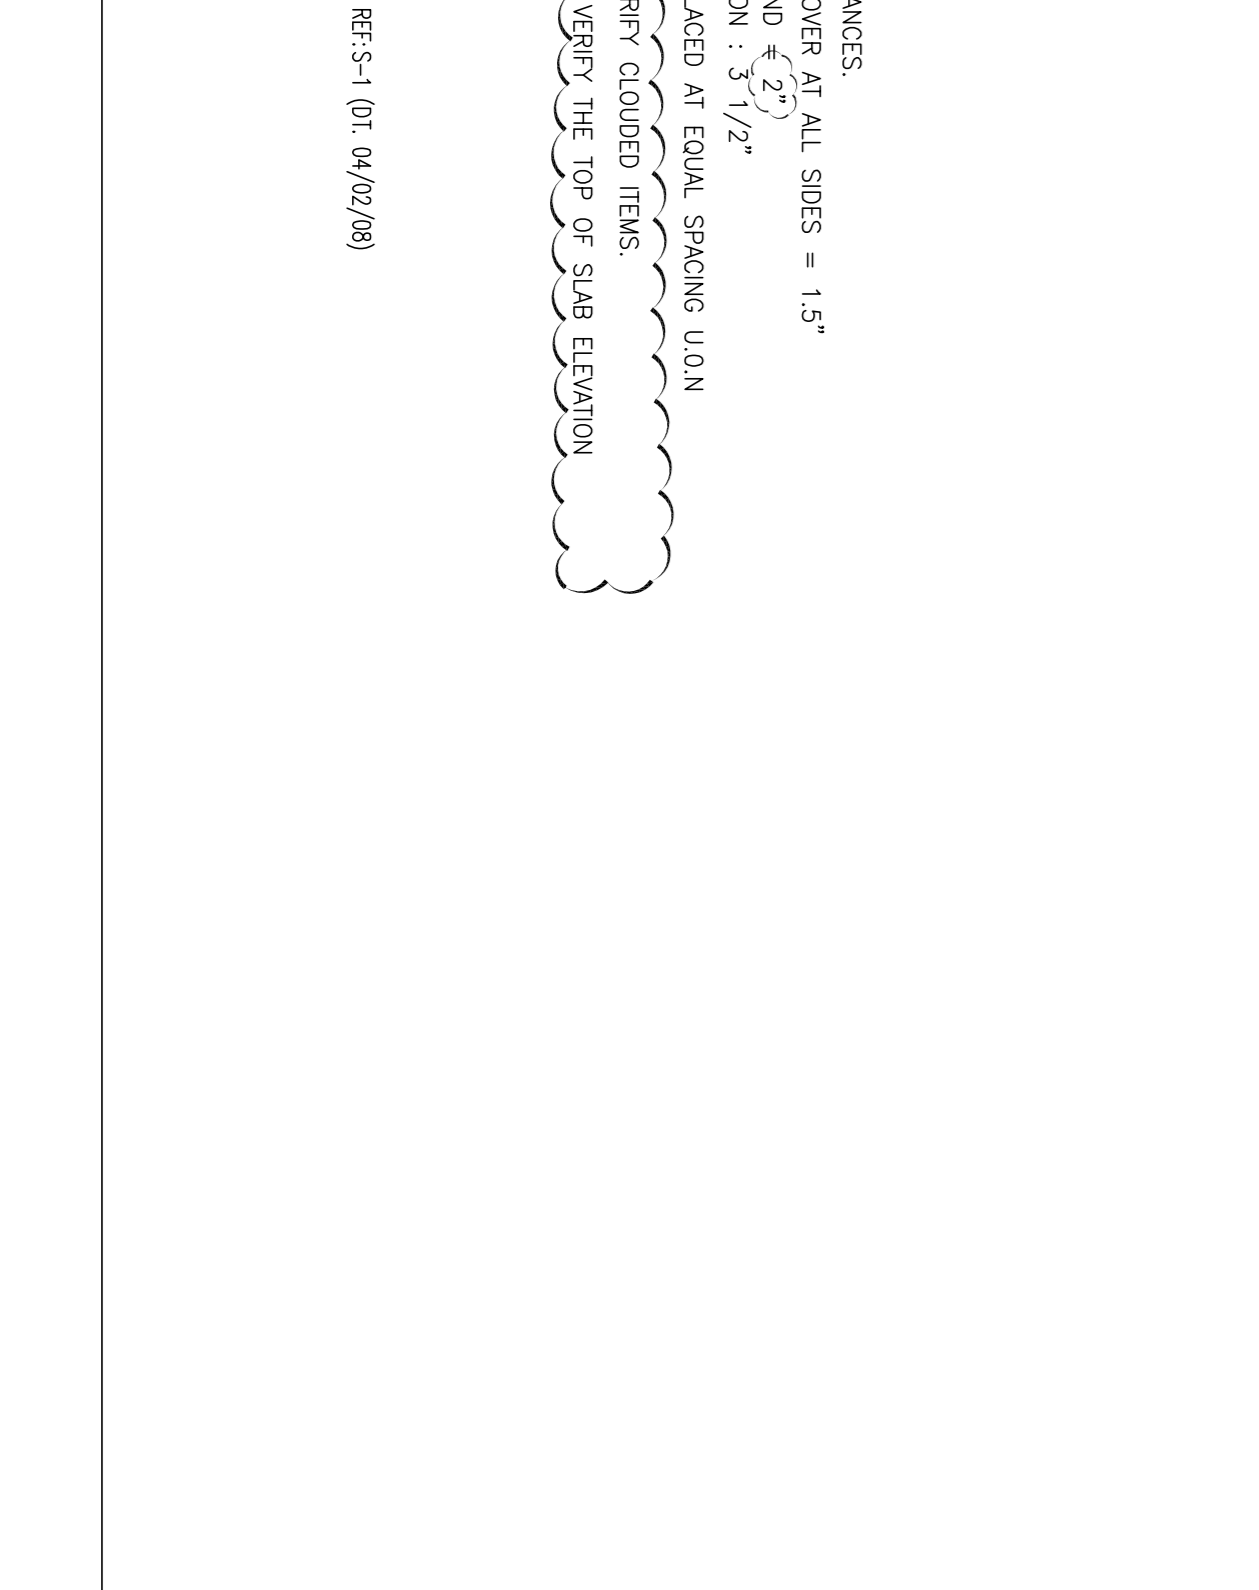
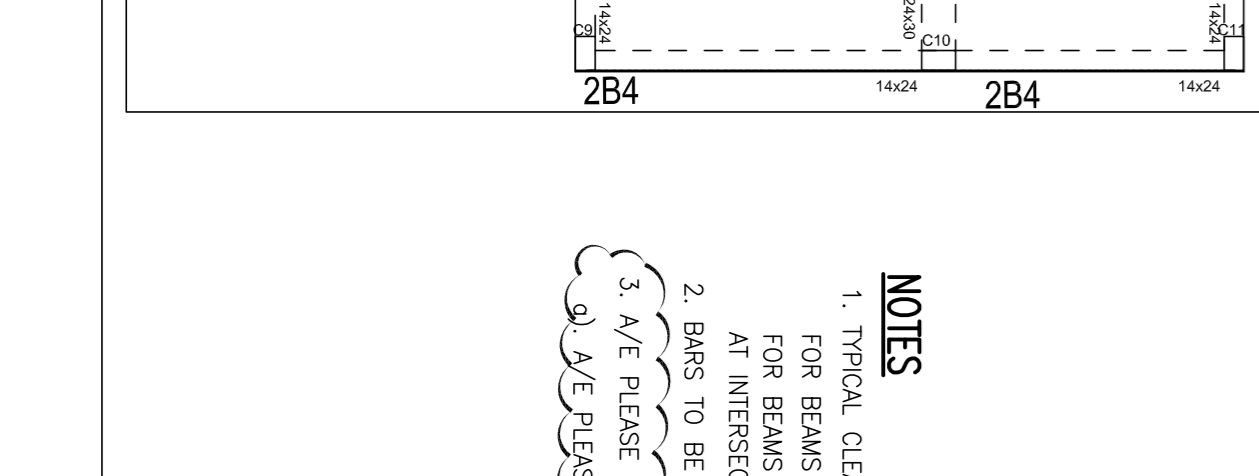
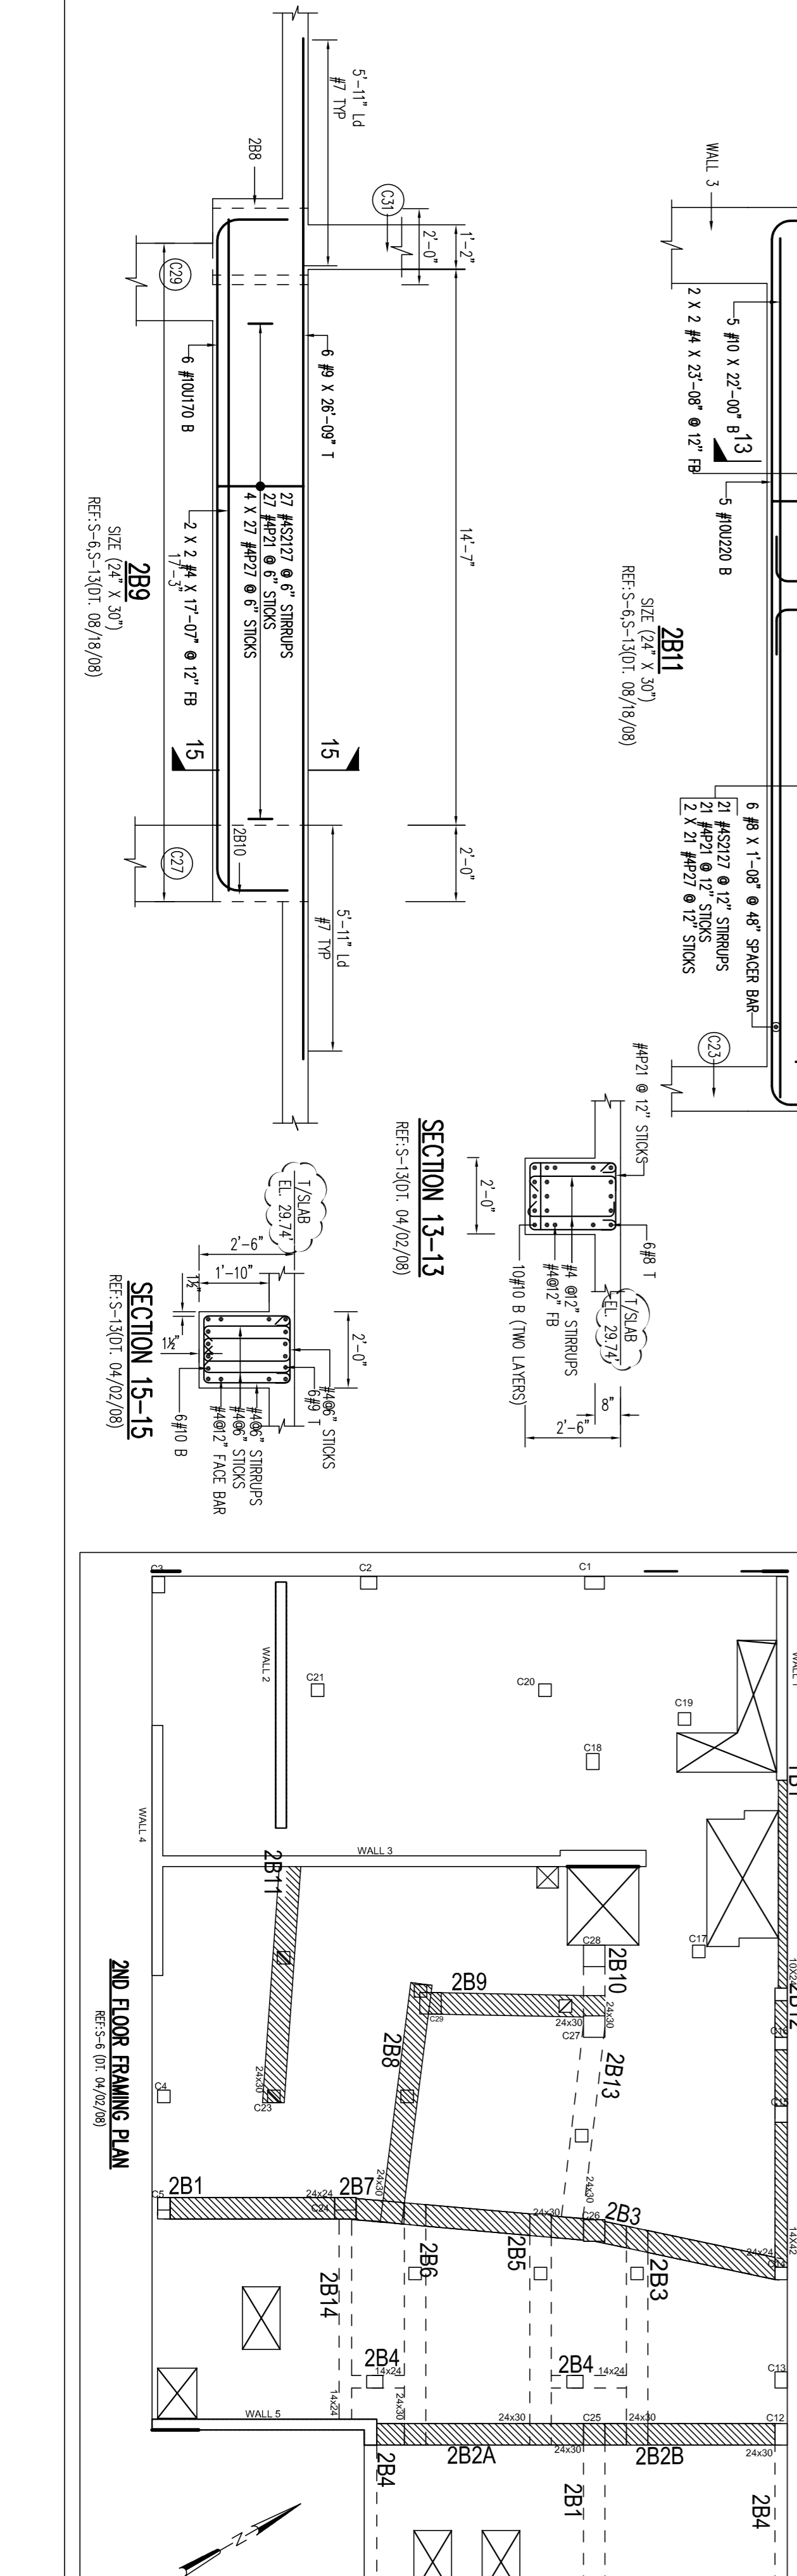
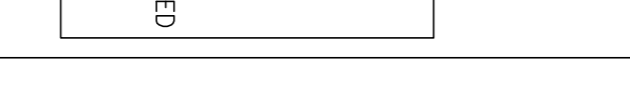
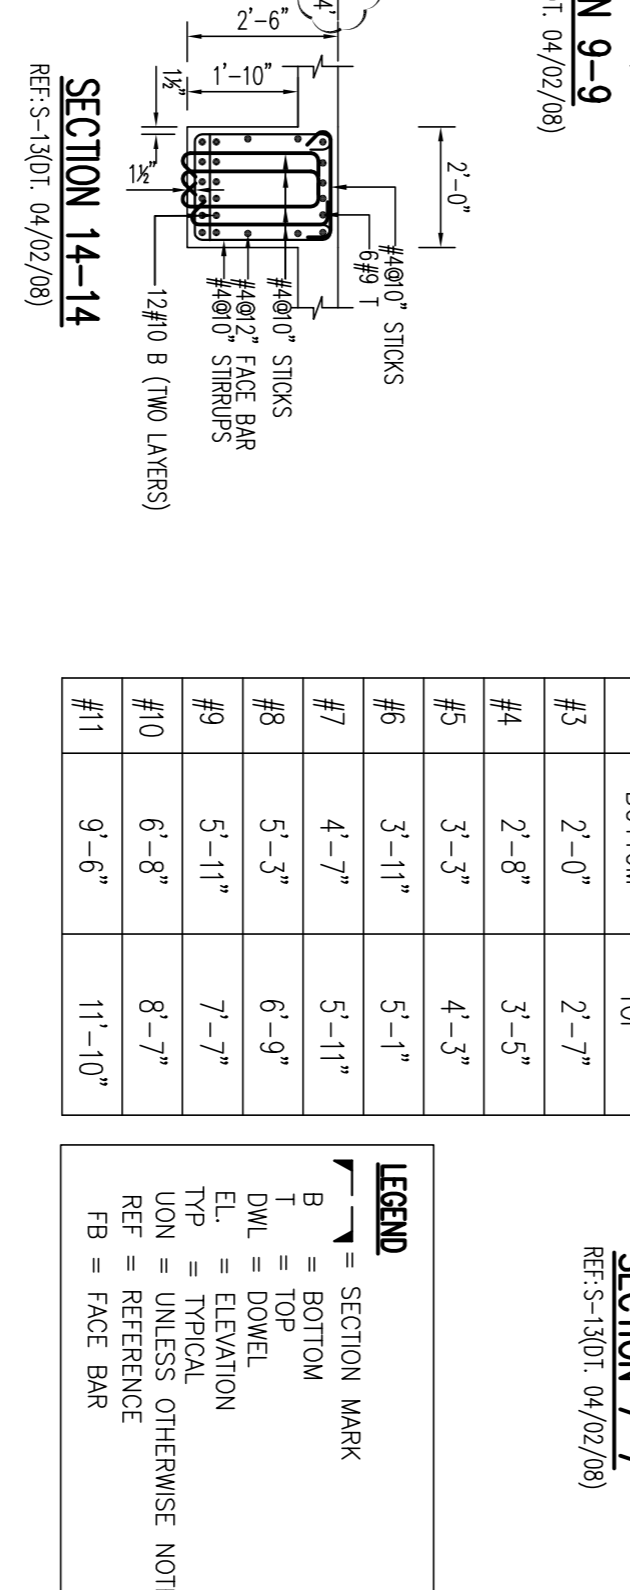
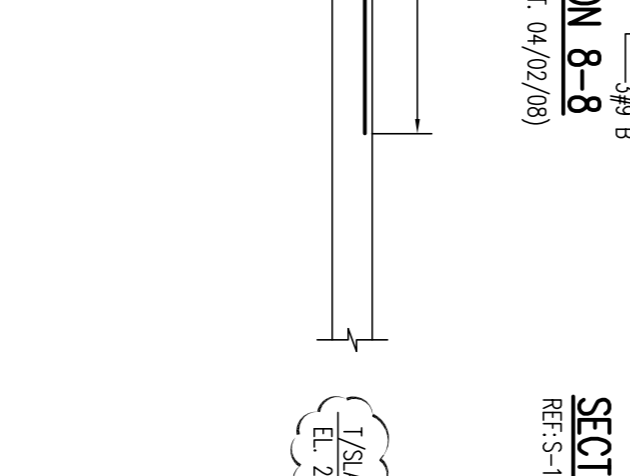
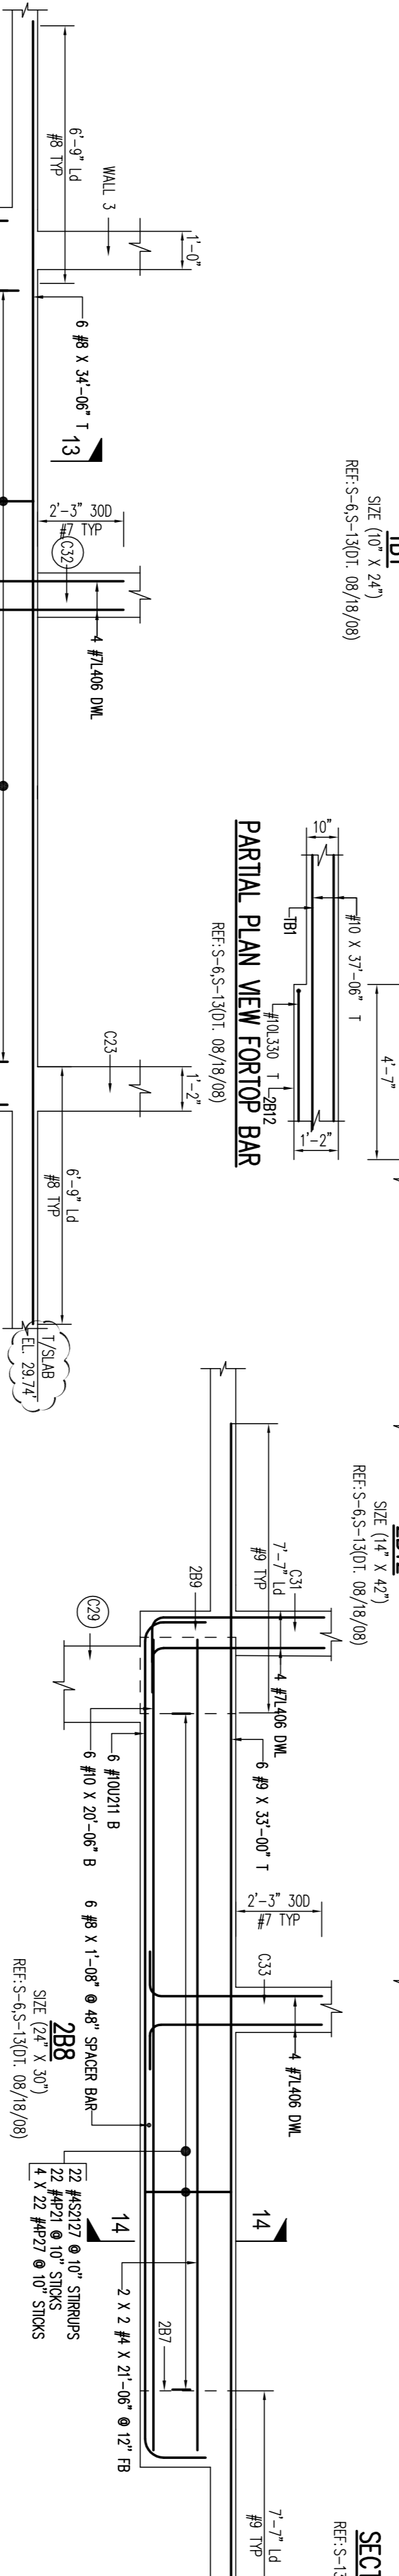
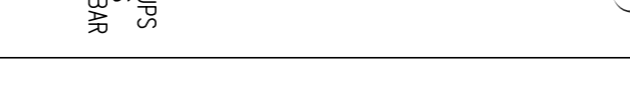
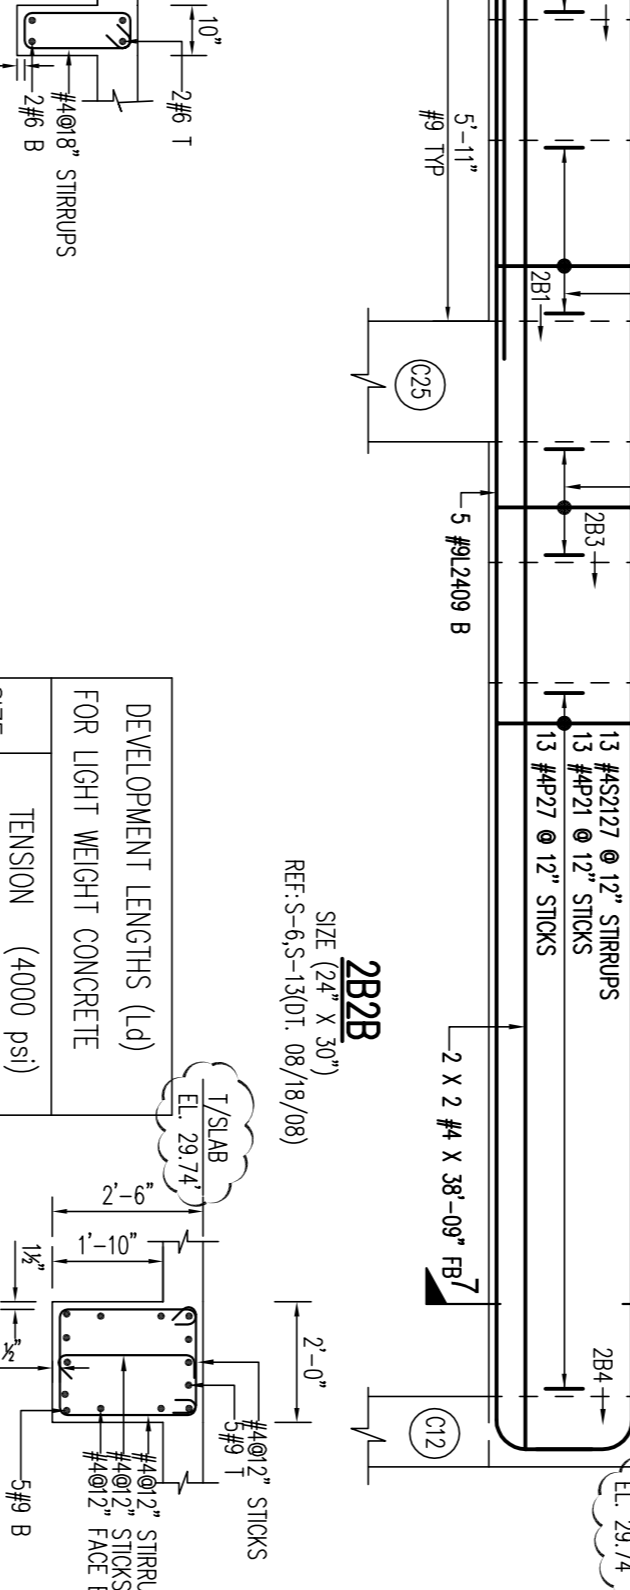
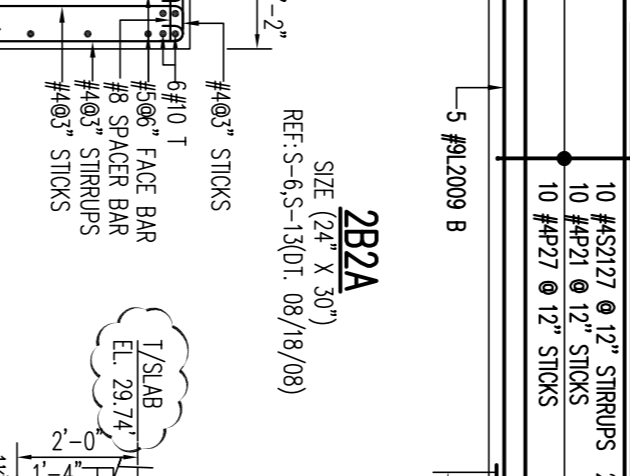
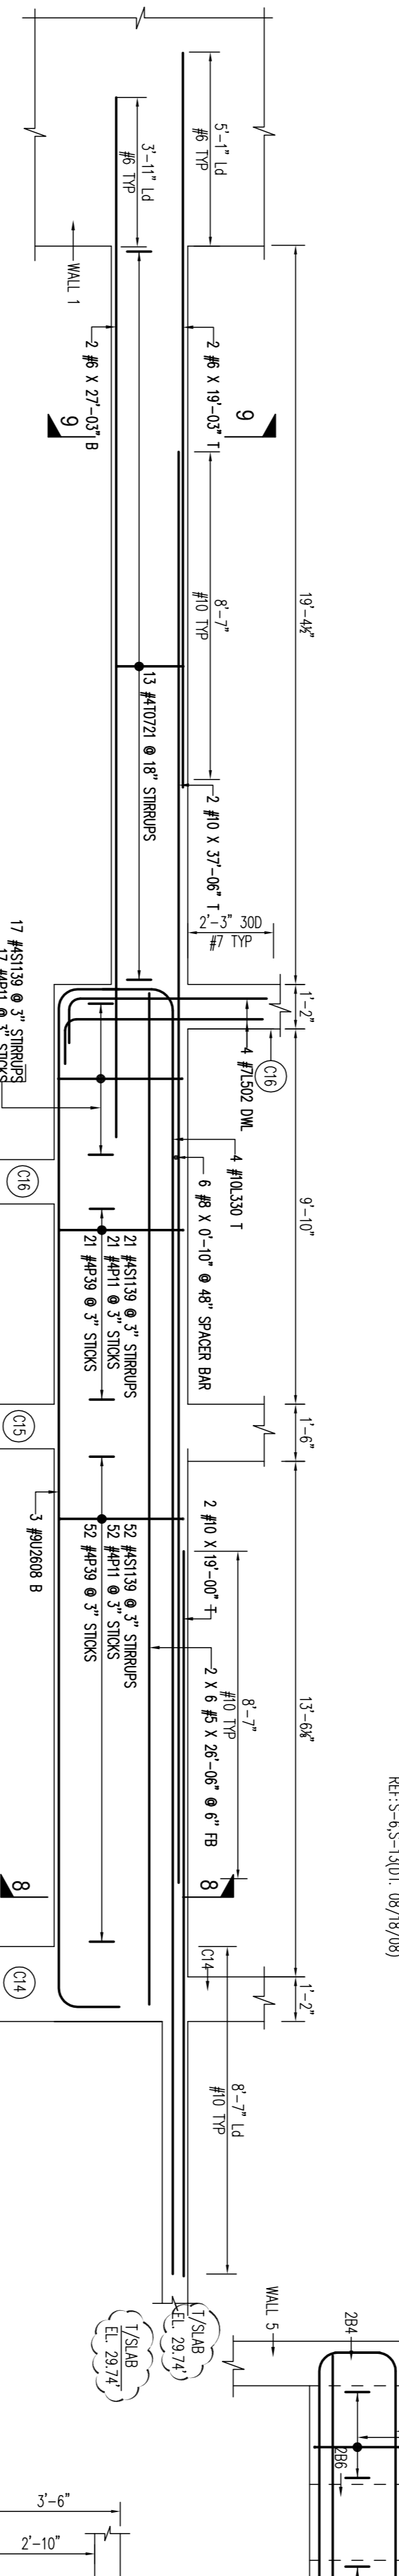
 
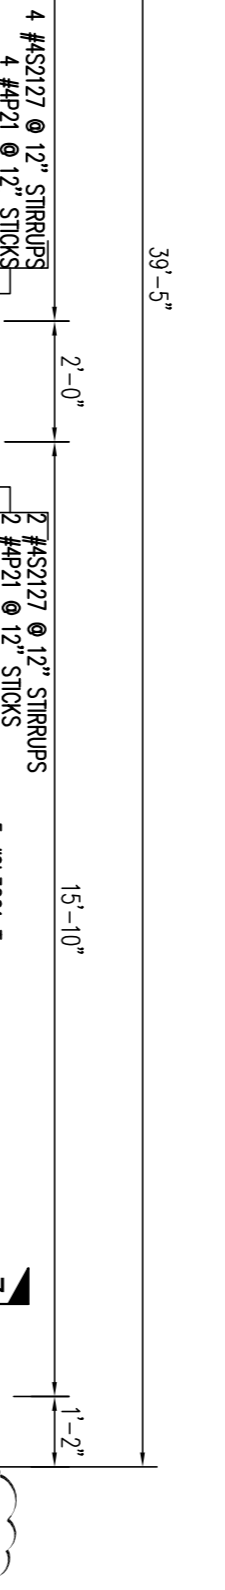
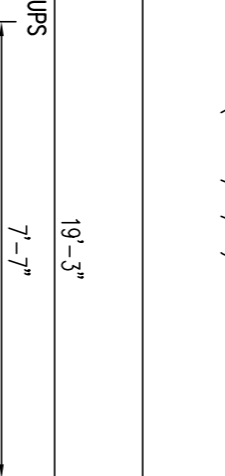



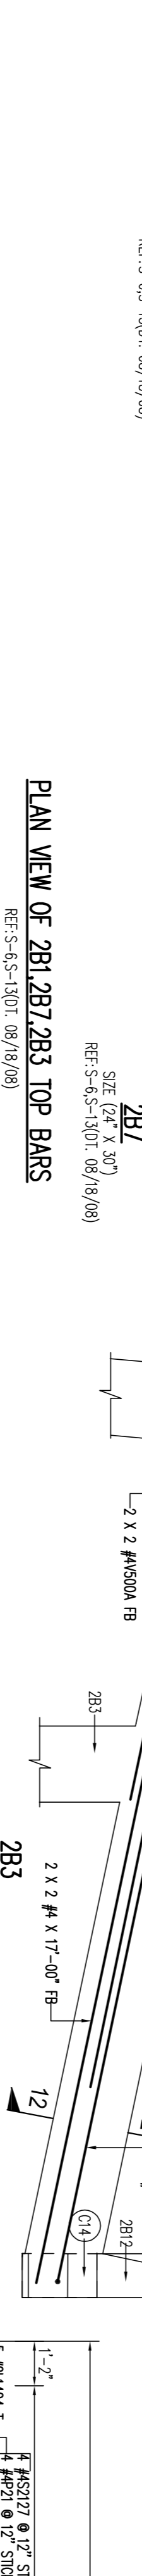

- NOTES**
- TYPICAL CLEARANCES.
  - FOR BEAMS COVER AT ALL SIDES = 1.5"
  - AT INTERSECTION = 3 1/2"
  - BAR TO BE PLACED AT EQUAL SPACING U.O.N
  - A/E PLEASE VERIFY CLOUDED ITEMS.
  - A/E PLEASE VERIFY THE TOP OF SLAB ELEVATION

| SIZE | TENSION | (4000 PSI) |
|------|---------|------------|
| #3   | 2'-0"   | 2'-7"      |
| #4   | 2'-8"   | 3'-5"      |
| #5   | 3'-3"   | 4'-3"      |
| #6   | 3'-11"  | 5'-1"      |
| #7   | 4'-7"   | 5'-11"     |
| #8   | 5'-3"   | 6'-9"      |
| #9   | 5'-11"  | 7'-7"      |
| #10  | 6'-8"   | 8'-7"      |
| #11  | 9'-6"   | 11'-10"    |

**LEGEND**

- EL. = ELEVATION
- TYP = TYPICAL
- U.O.N = UNLESS OTHERWISE NOTED
- REF = REFERENCE
- FB = FACE BAR